

● FOR ELEVATIONS ABOVE 4,000', USE THE VALUES IN PARENTHESIS



F.H.W.A. REGION	STATE	PROJECT NO.	SHEET NO.	TOTAL SHEETS	AS BUILT
9	ARIZ.				

Date: 5/22/07

Note to Designer: The information presented in this Roadway Plans Detail is for general use. Designers should satisfy themselves that their project site conditions are appropriate for use of this drawing. Contents within the inner border shall not be altered, except for the addition of the Detail designation.

**GENERAL NOTES**

1. This detail is for roadway layout only.
2. The SKT-350 shall be installed in accordance with the manufacturer's specifications and current approved drawings including all details, hardware, hardware quantities, and other information.  
*The current manufacturer's approved drawing is number SKT-W-BUS-AZ LEAVEOUT, 09/30/03. Visit the Roadway Design web site to view and print the drawing.*
3. The 50' W-Beam length shall consist of four 12'-6" sections, the end section being a proprietary split rail.
4. See specifications and Traffic Signing and Marking Standard Drawings.
5. See manufacturer's approved drawing for "leaveout" detail.

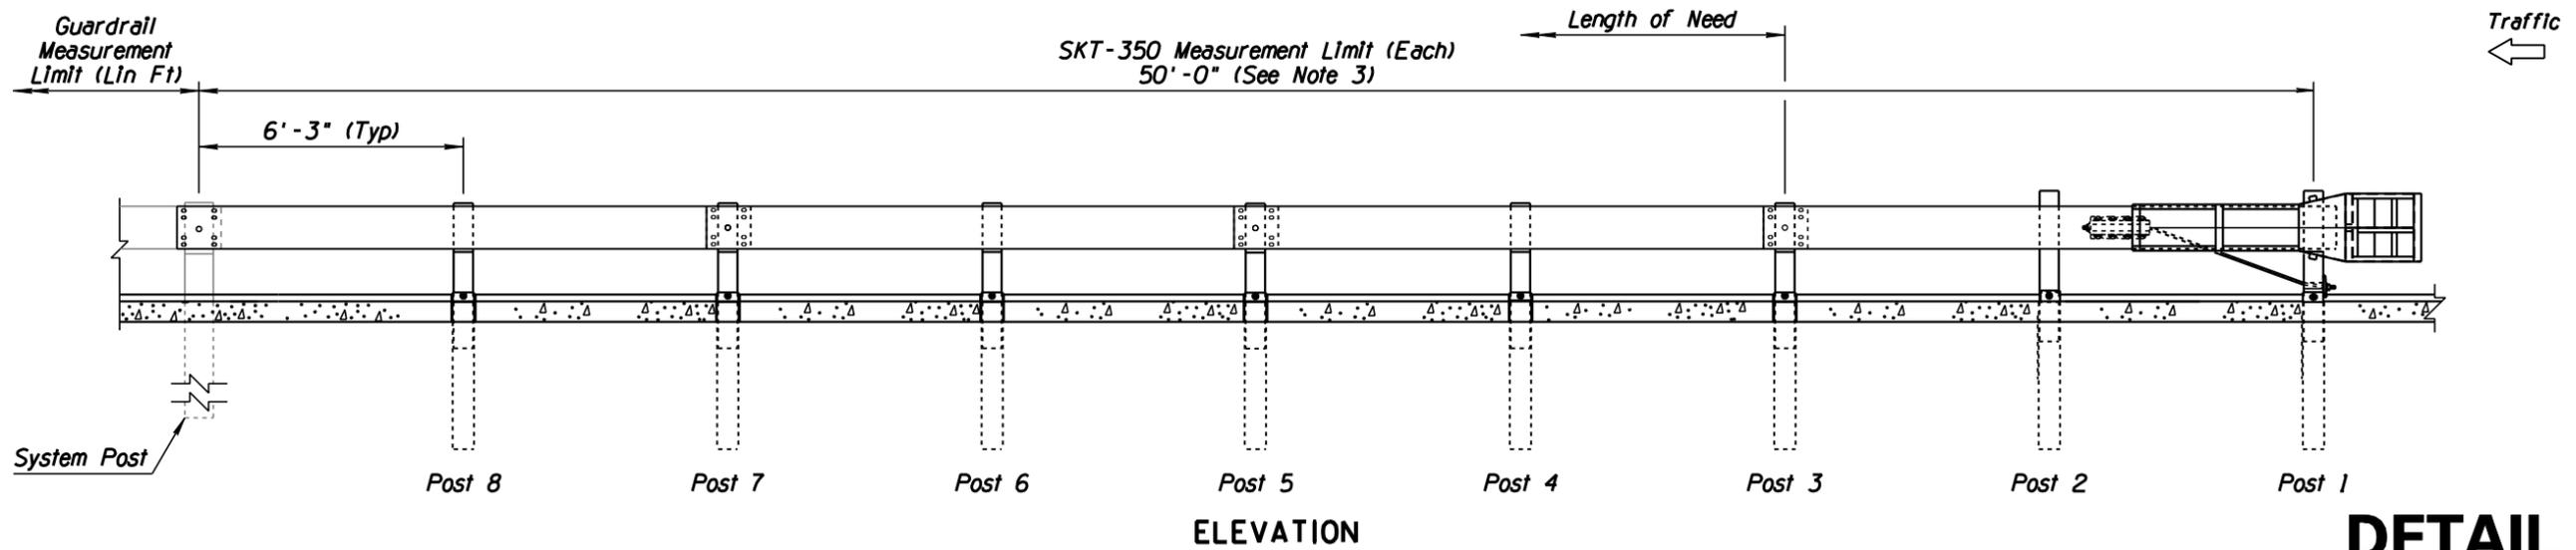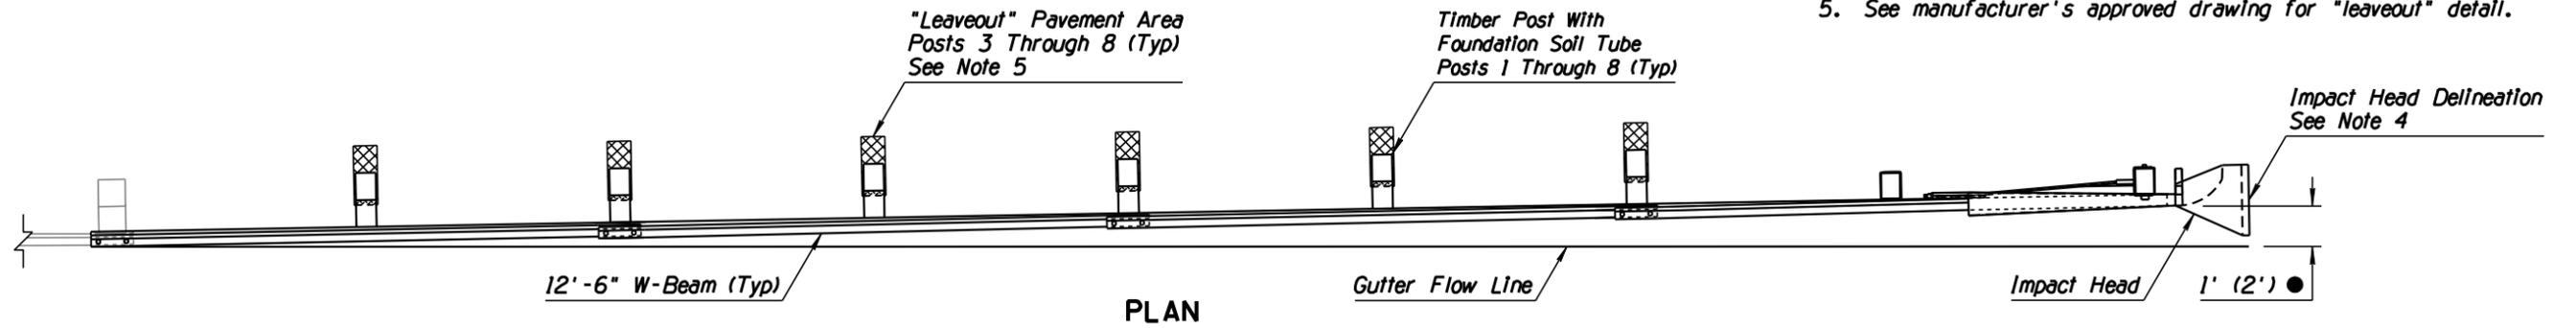

**DETAIL**

Sheet 1 of 2  
**LAYOUT FOR SKT-350  
 8 FOUNDATION SOIL TUBES  
 (PCCP, WITH CURB)**

DESIGN APPROVED Kenneth R. Cooper		ARIZONA DEPARTMENT OF TRANSPORTATION INTERMODAL TRANSPORTATION DIVISION ROADWAY GROUP PLANS DETAIL	
APPROVED FOR DISTRIBUTION Mary Viharina			
ROUTE	LOCATION	SHEET	OF
TRACS NO.		___	OF ___

NO	DESCRIPTION OF REVISIONS	MADE BY	DATE
1	REISSUED DRAWING WITH MODIFIED APPROACH TAPER	RLF	5/22/07
2			
3			
4			